



02 Proposed Ground Floor Plan  
Scale: 1:100

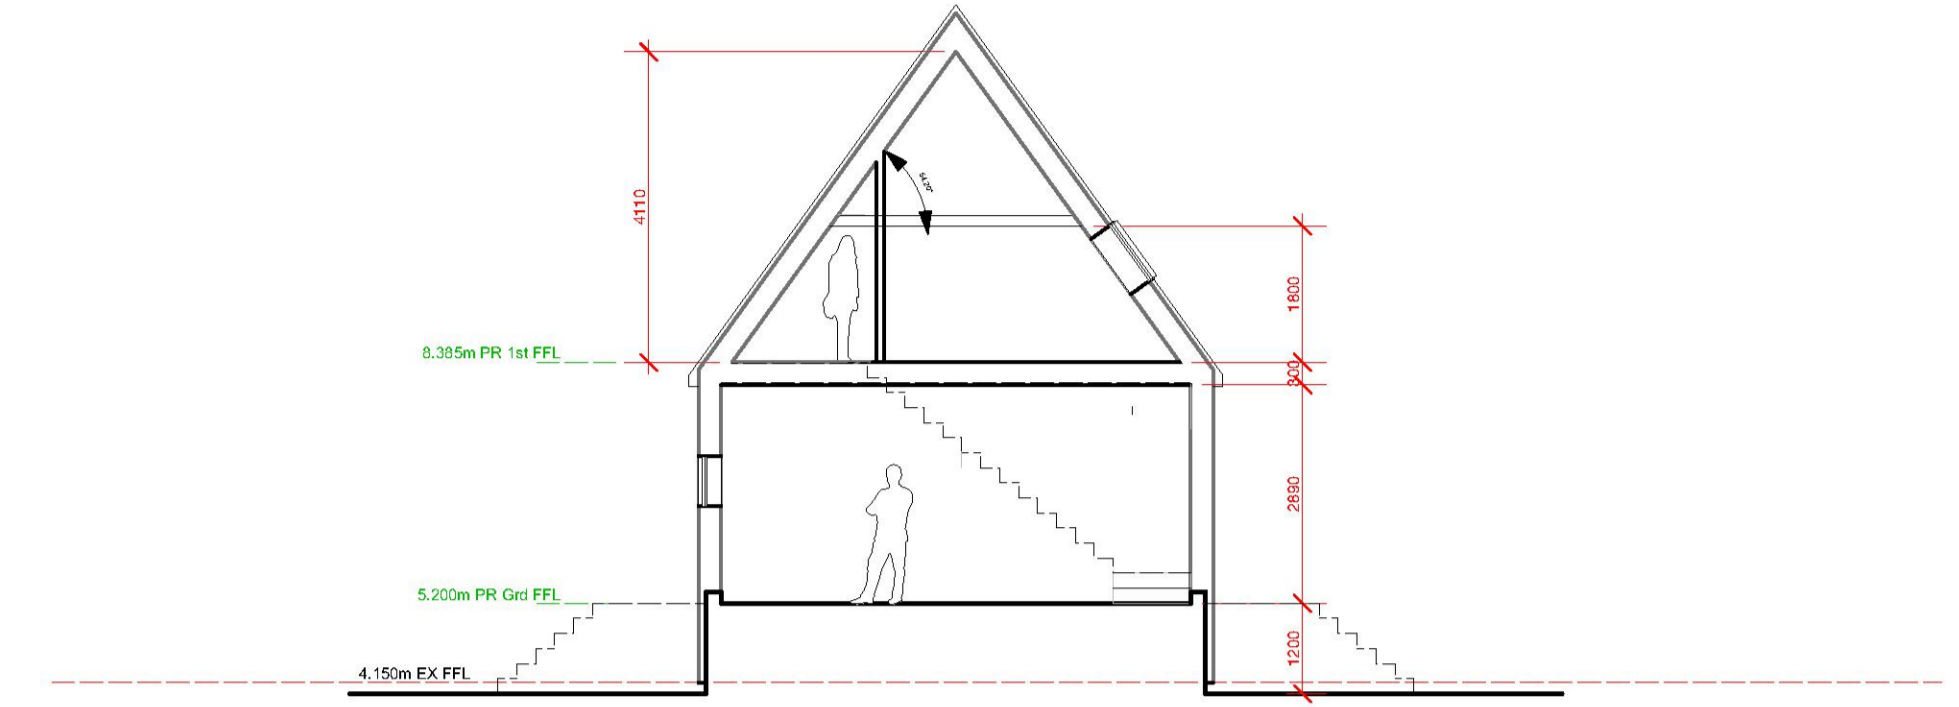

Proposed Section  
Scale: 1:100 03

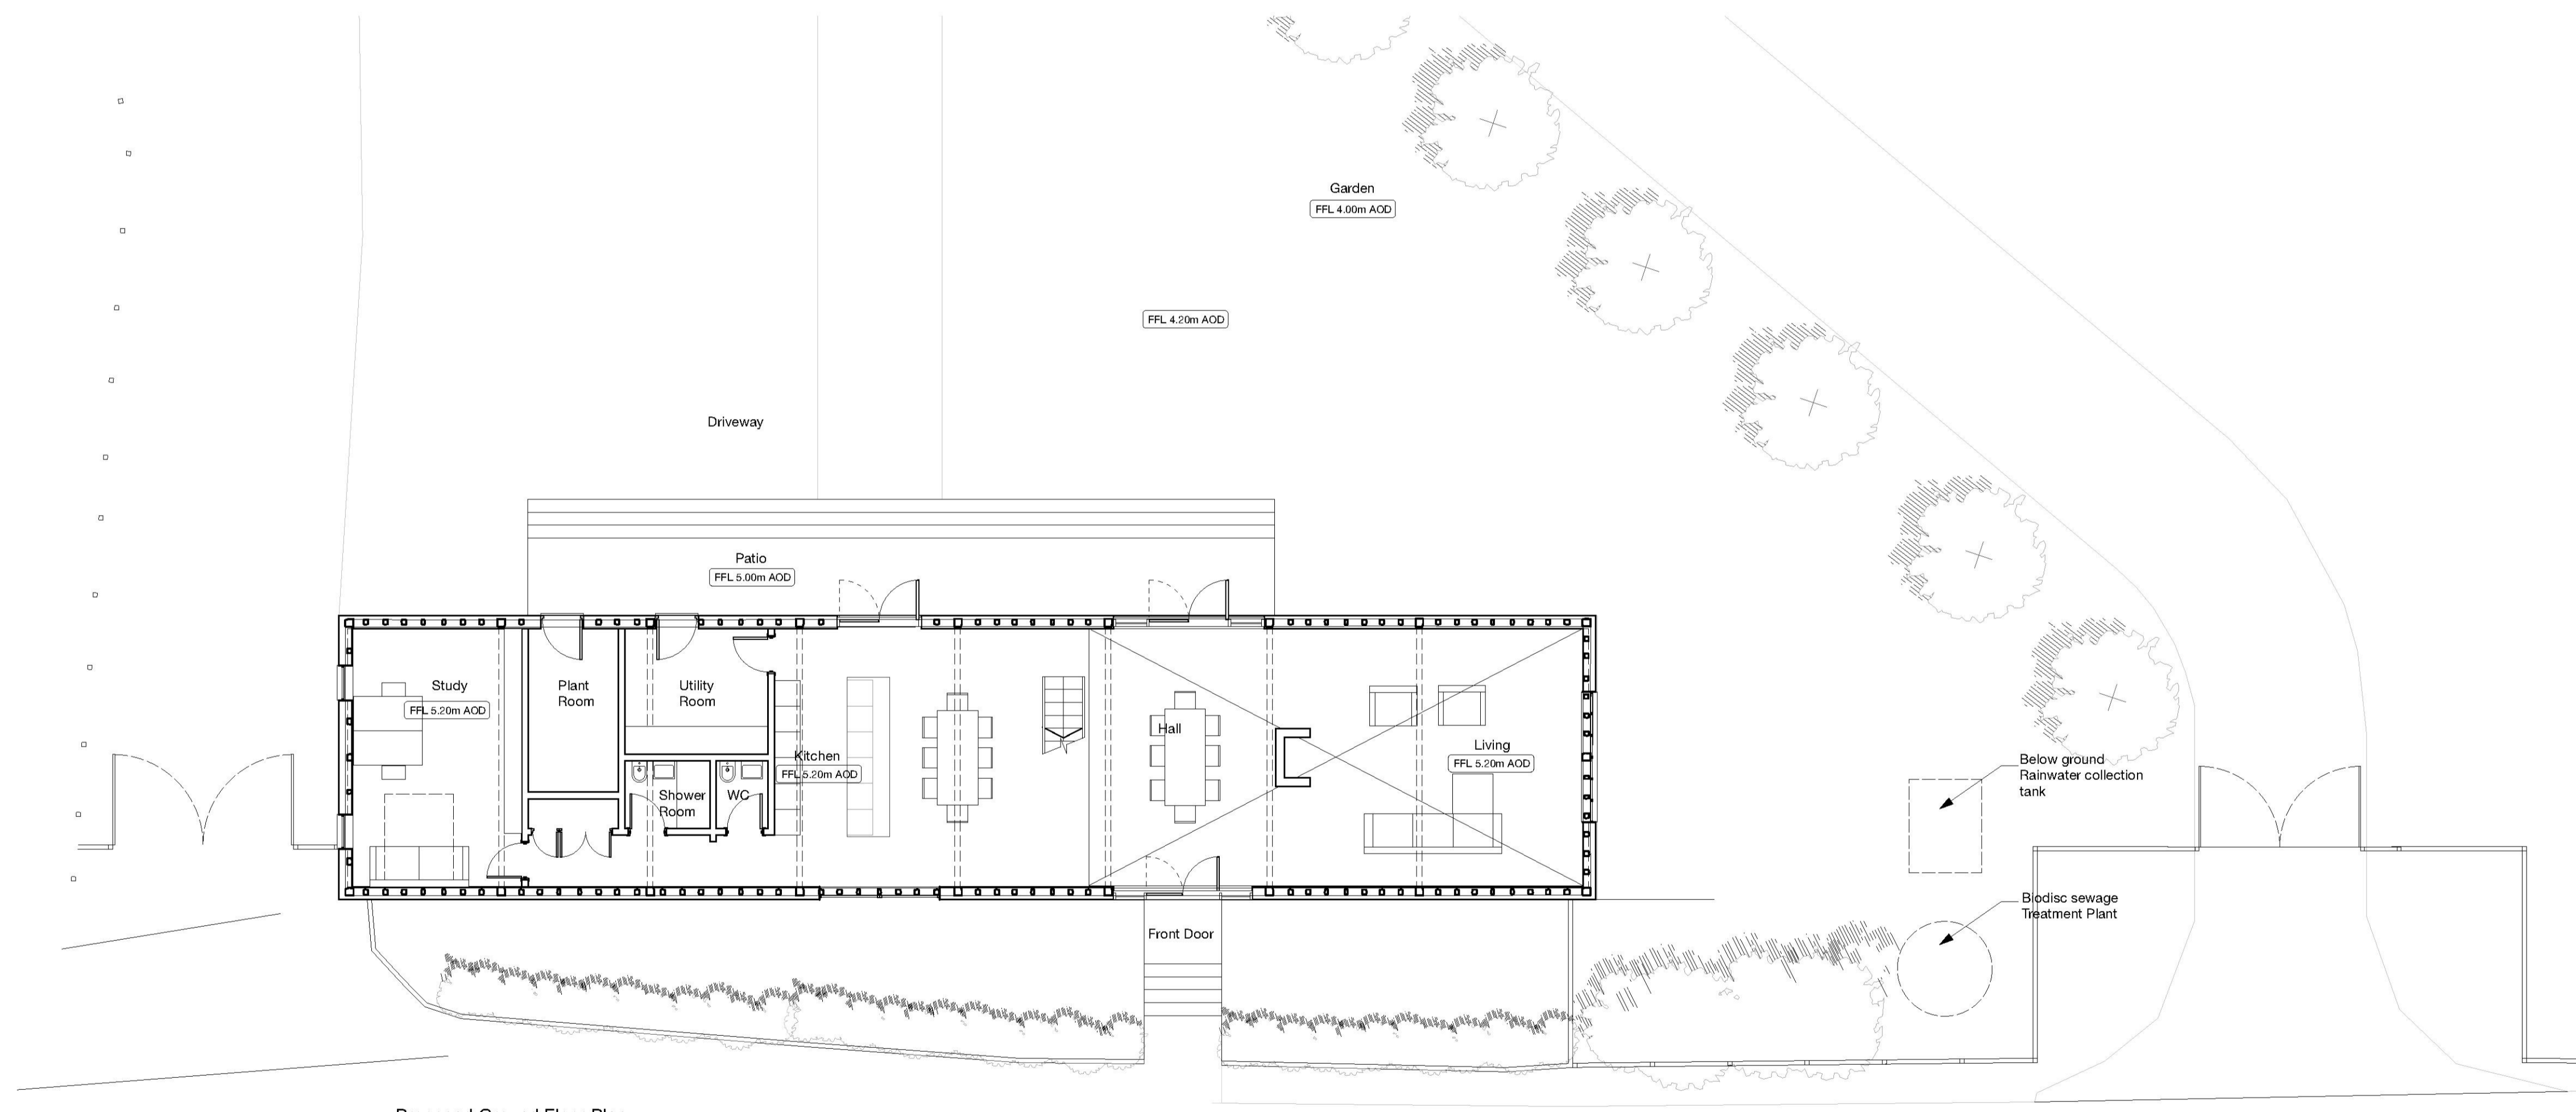

01 Proposed Ground Floor Plan  
Scale: 1:100



1 Key Plan  
Scale: 1:1000

Revisions	Date
11 Shown sewage treatment plant and rainwater collection tank.	28.07.21
12 Revised sewage treatment plant and rainwater collection tank location.	02.08.21
13 Revised layouts raise floor level and removed rear extension.	13.10.21
14 Reduced glazing. Removed dno. small windows to front elevation and reduced glazing to rear elevation.	04.01.22

Information contained within this drawing is the sole copyright of EKA and is not to be reproduced without express permission. No implied licence exists. This drawing not to be used for land transfer or valuation purposes. Do not scale from this drawing. All dimensions & levels are to be checked on site by the contractor. Issued for purposes indicated only. Drawing errors and omissions to be reported to the architect.

Client Catherine Leeder	Evans Kivotos Architects t: 07775 907709 simon@ekarchitects.co.uk		
Project East Hall Barns, Pagglesham, Essex			
Drawing Title Proposed Floor Plans	Status Information	Drawn SK	Checked RE
Scale 1:100 @ A1, 1:200 @ A3	Date July 2019		
Drwg. No. & Revision <b>0068_PRO0_i4</b>			