




Proposed side elevation.

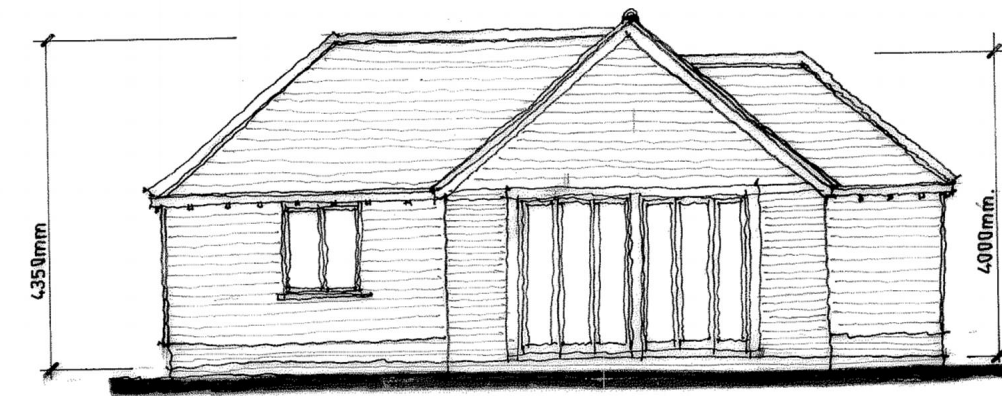


Proposed rear elevation

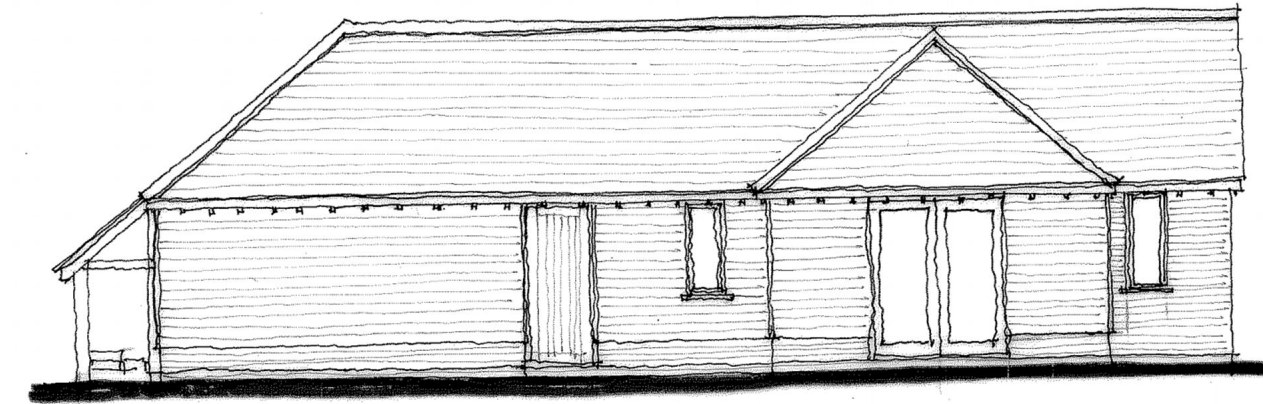

Proposed side elevation,

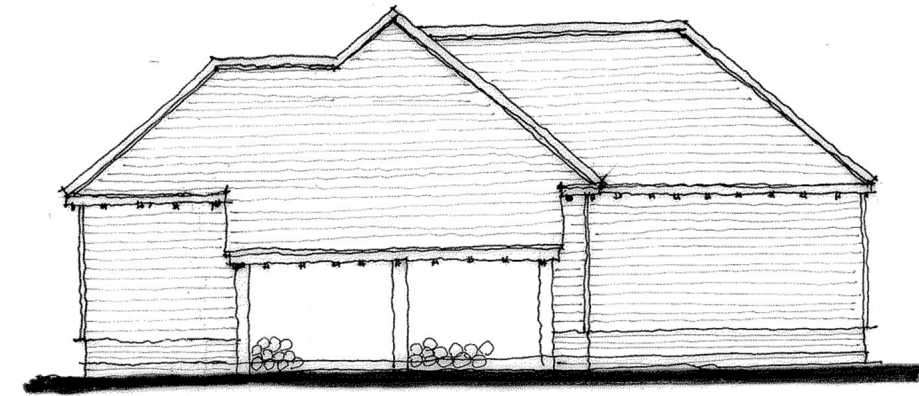


Proposed front elevation

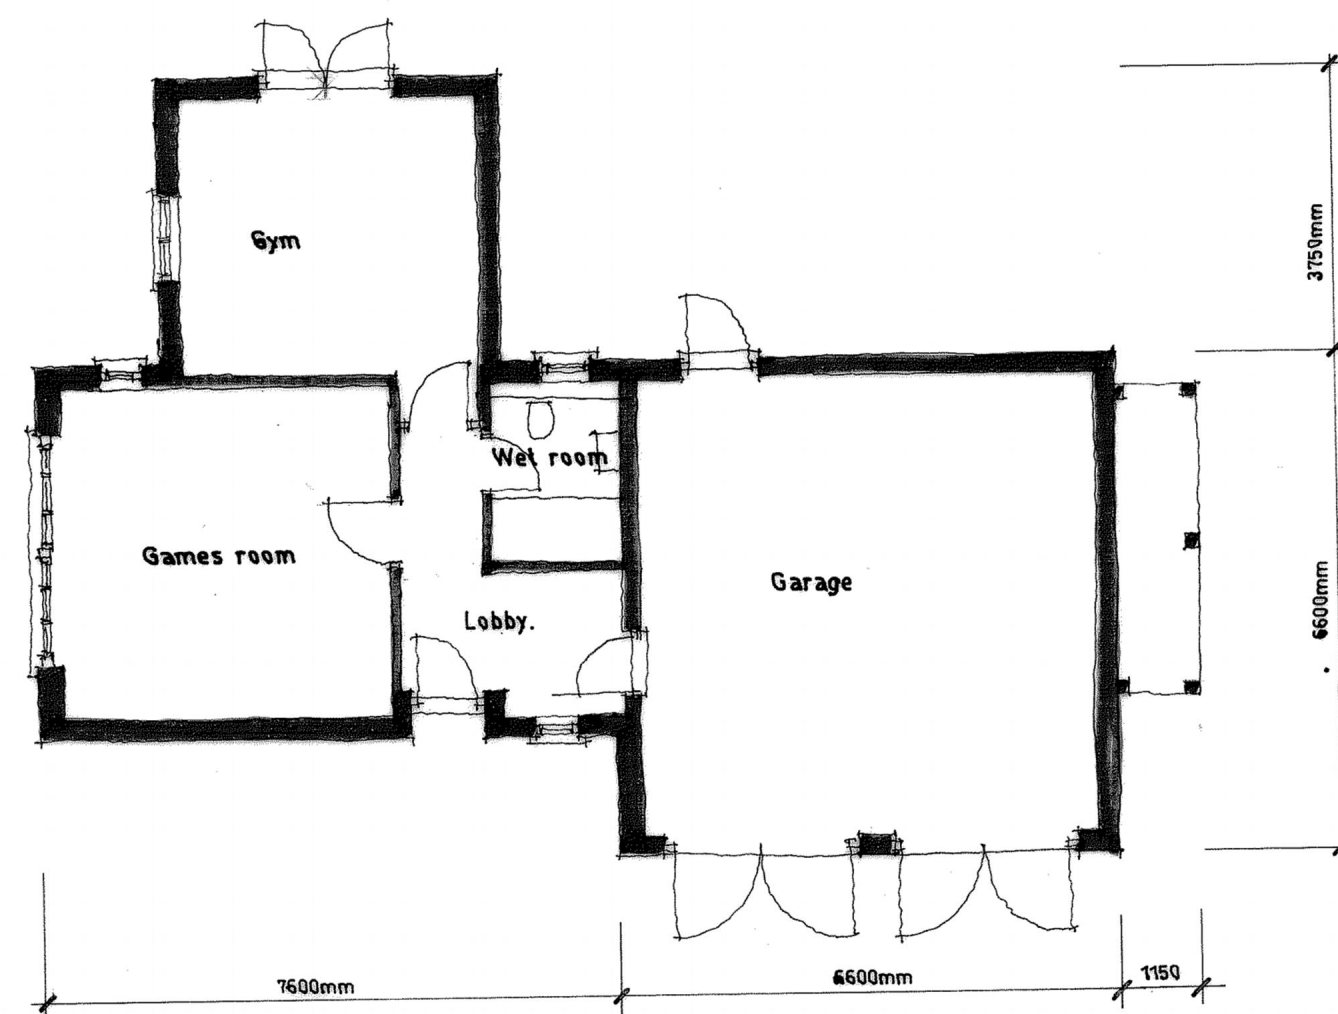


Proposed floor plan

External floor area of replacement outbuilding 96msq not including log store.

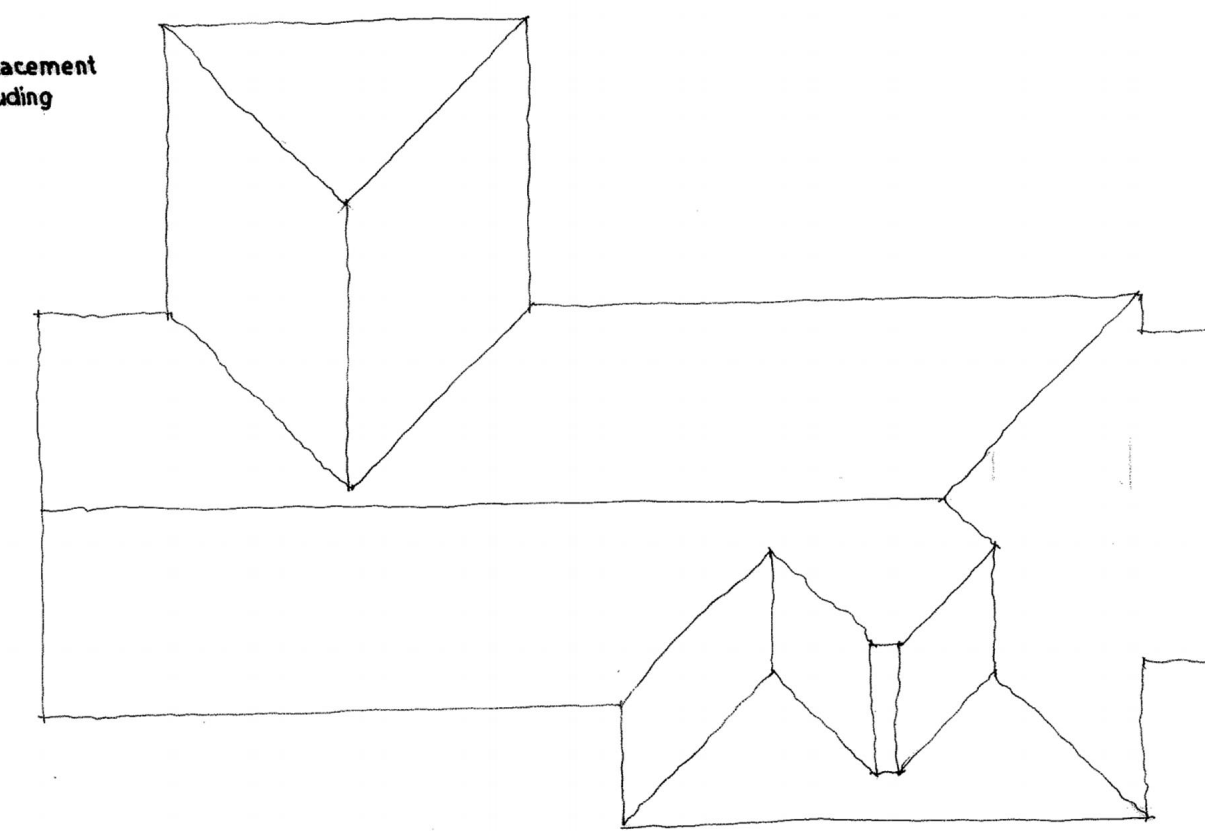

Proposed roof plan..

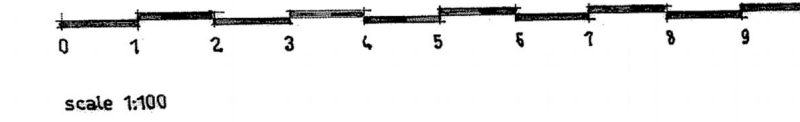

Do Not Scale  
Check All Dimensions on Site  
Before Any Work is Put in Hand.  
This Drawing is The Copyright  
of the Architects

Revision

Client

Mrs. Topham.

Project

Proposed replacement outbuilding  
to: Blue House Farm,  
Cavons Lane,  
Danbury

Drawing Title

Proposed floor plan and elevations.

**e + m design partnership**

Architects & Planning Consultants  
26/28 The Square, West Street,  
Rochford, Essex SS4 1AJ  
Tel : (01702) 549588  
Fax : (01702) 547983

Scale 1:100 at A1	Date Jan 2019
Drg No 2873/04.	Rev